


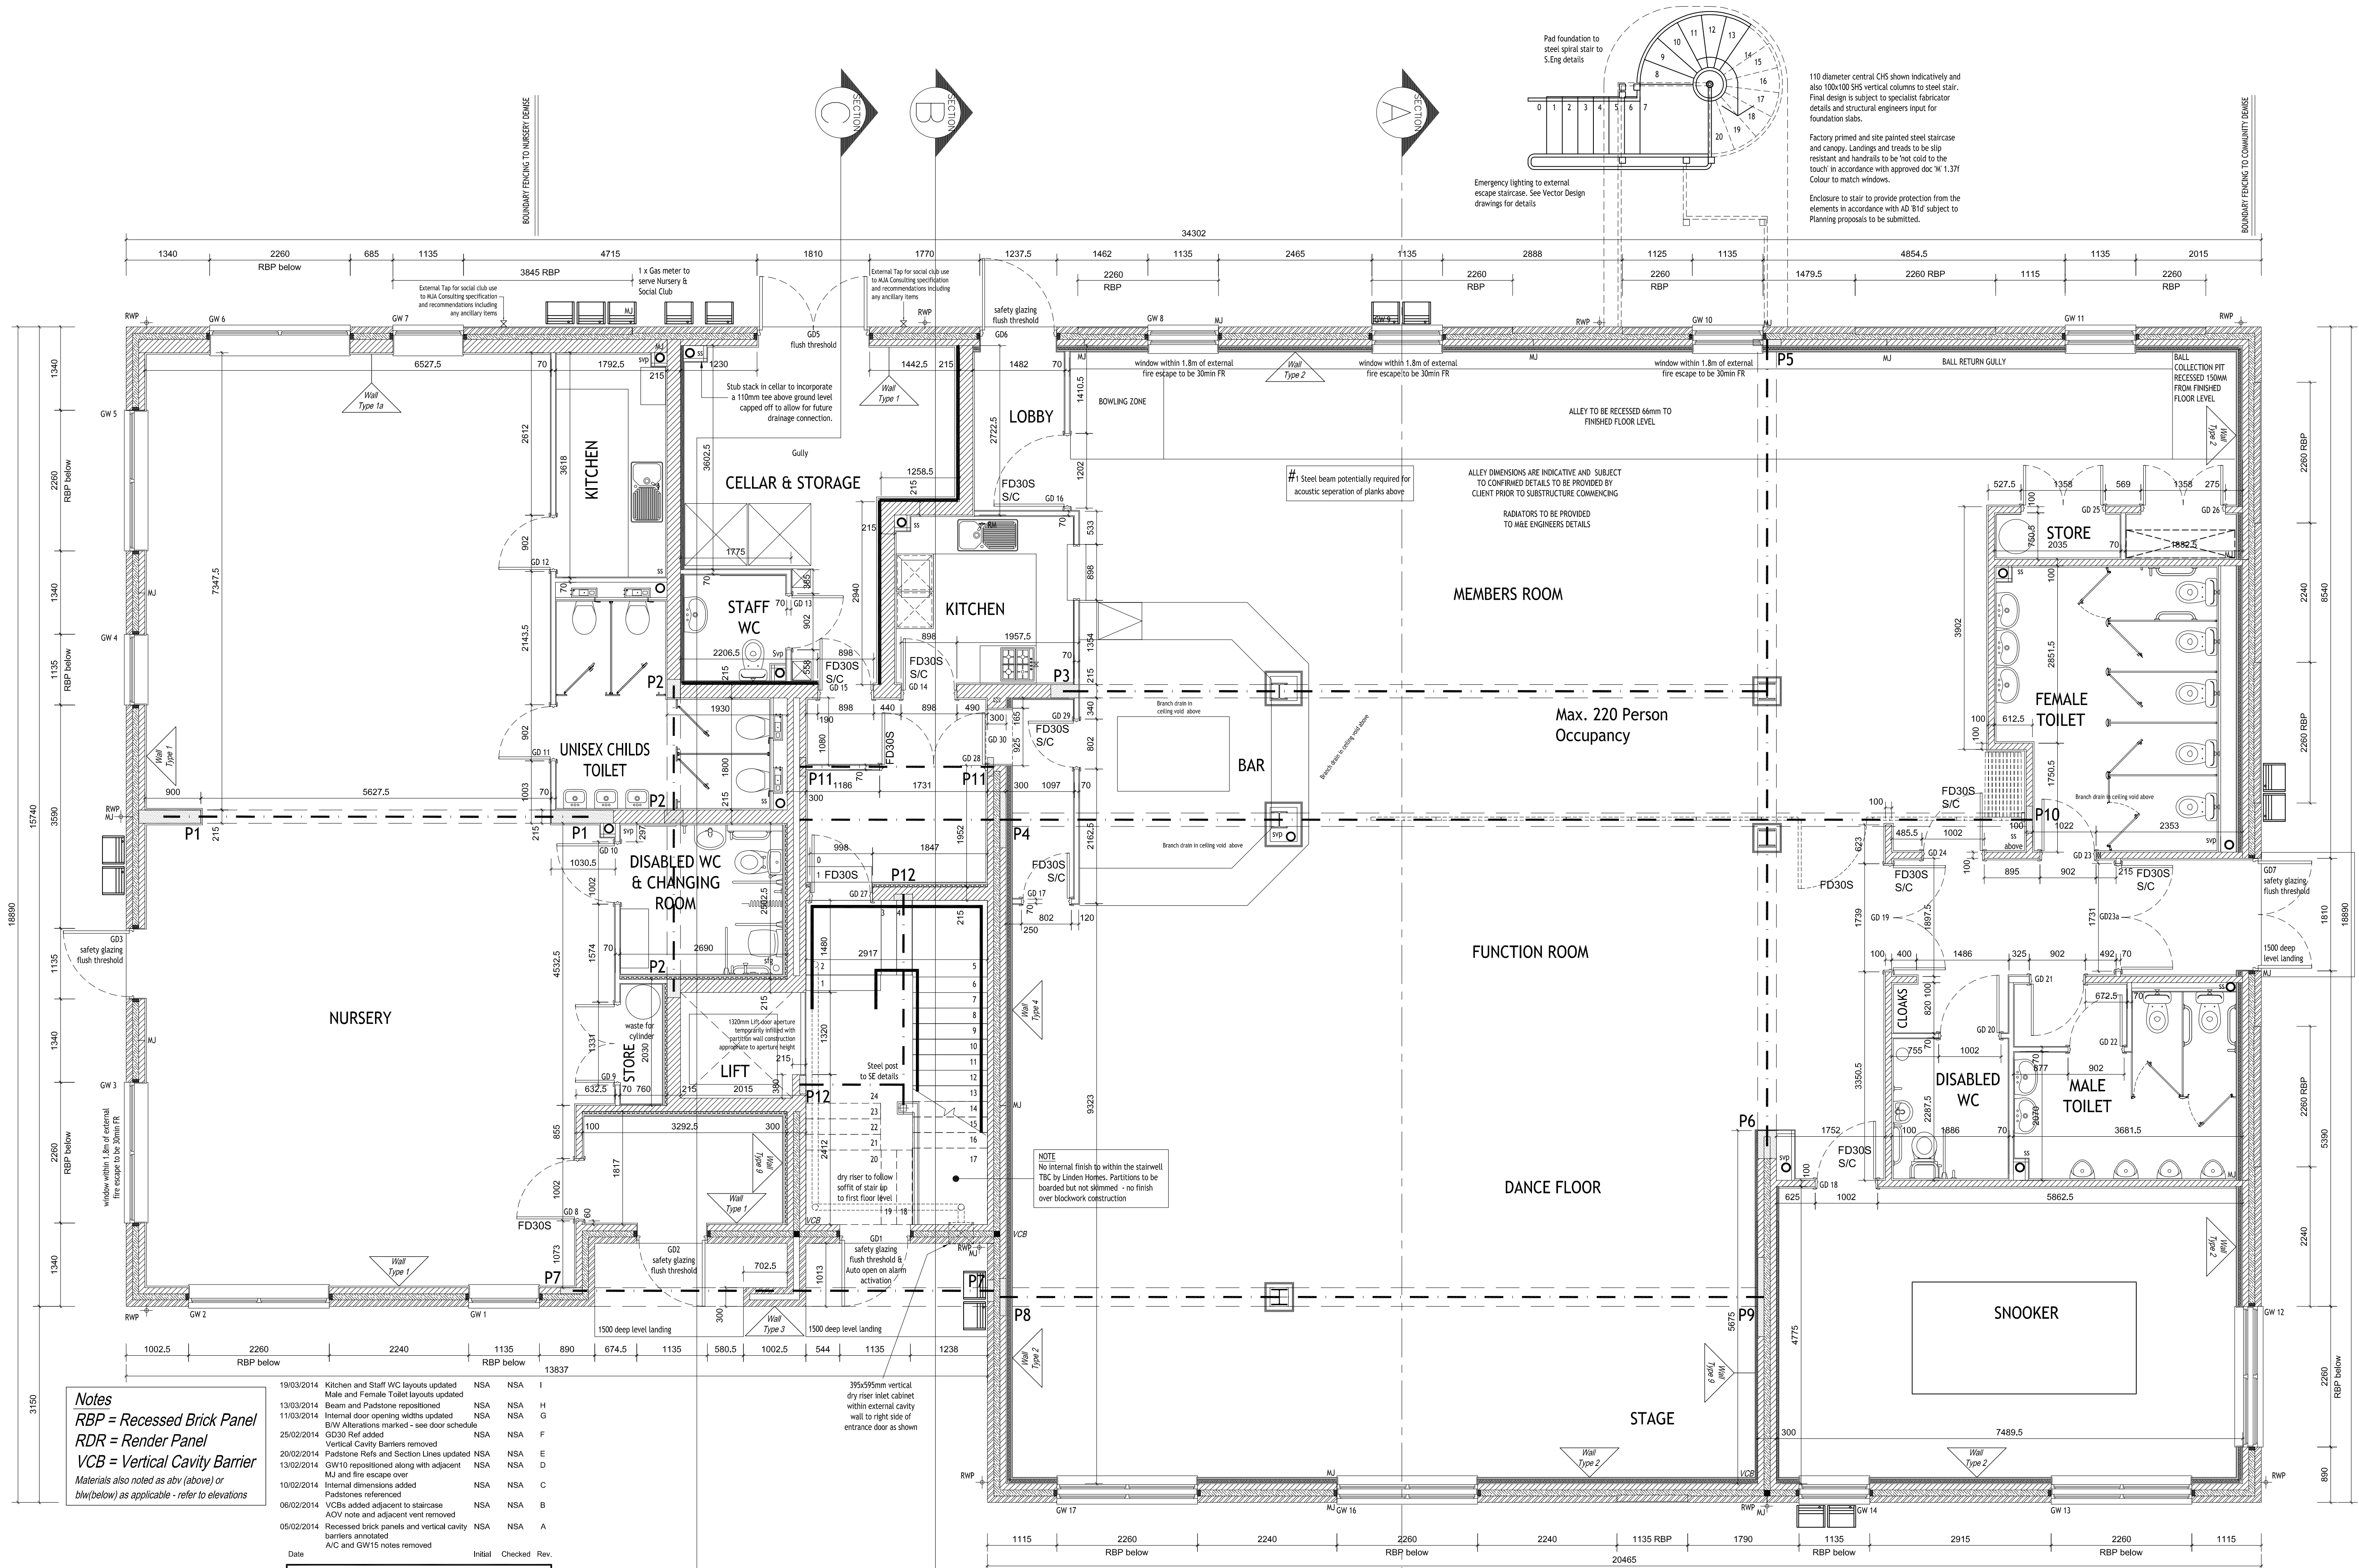

Job
Community Building
Midsomer Norton

Drawing Title
Ground Floor Plan
General Arrangement

Scale
1:50

Sheet
@ A1

Date
Feb 2014

Drawn
NSA

Checked
NSA



Unit 2 Montpellier Business Park, Station Road, Bristol, BS6 5EE
 t 0117 9428286 e architecture@angusmeek.co.uk
 f 0117 9420495 w angusmeek.co.uk



GROUND FLOOR PLAN COMMUNITY USE